



FOOTHILLS LAB ANTHES BUILDING EVACUATION DIVISION REPORTING SITES

3375 Mitchell lane

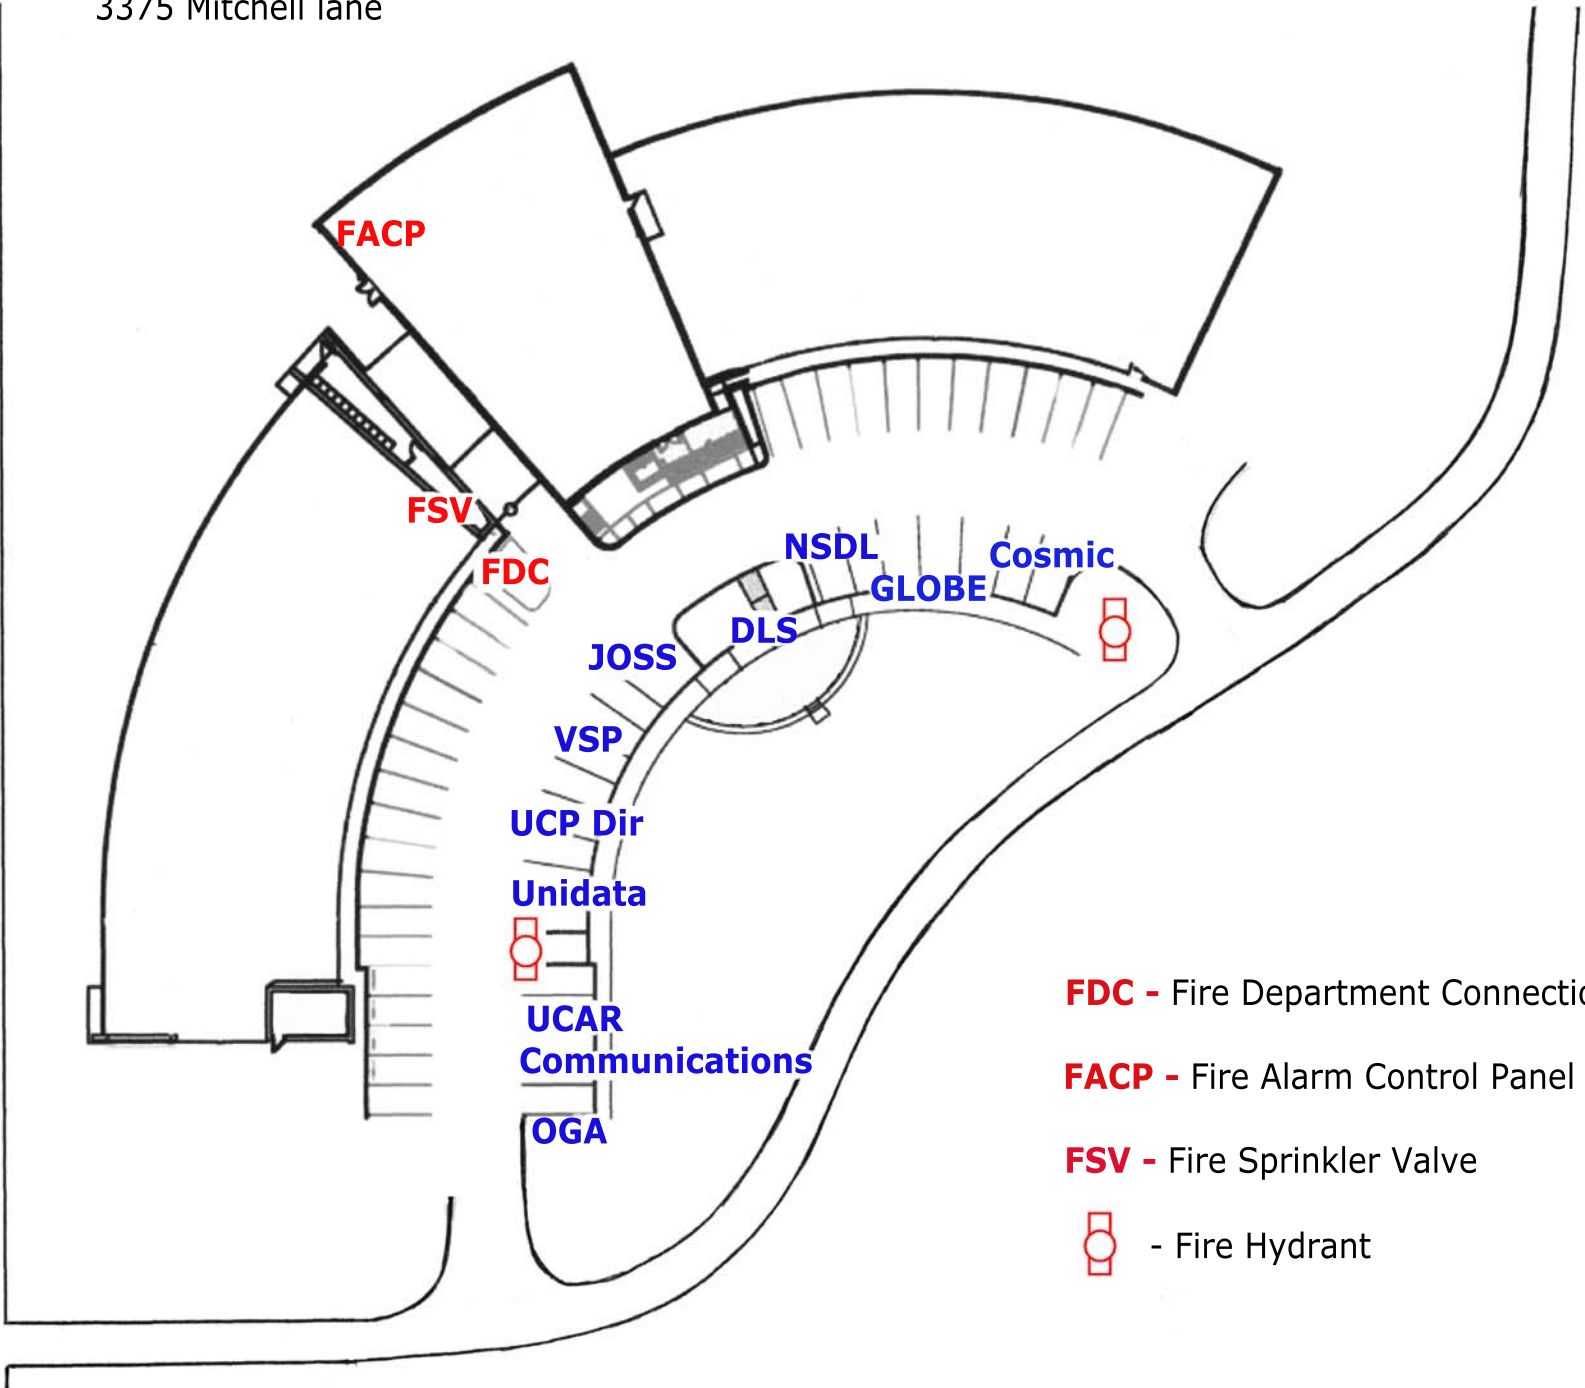

- FDC** - Fire Department Connection
- FACP** - Fire Alarm Control Panel
- FSV** - Fire Sprinkler Valve
-  - Fire Hydrant